


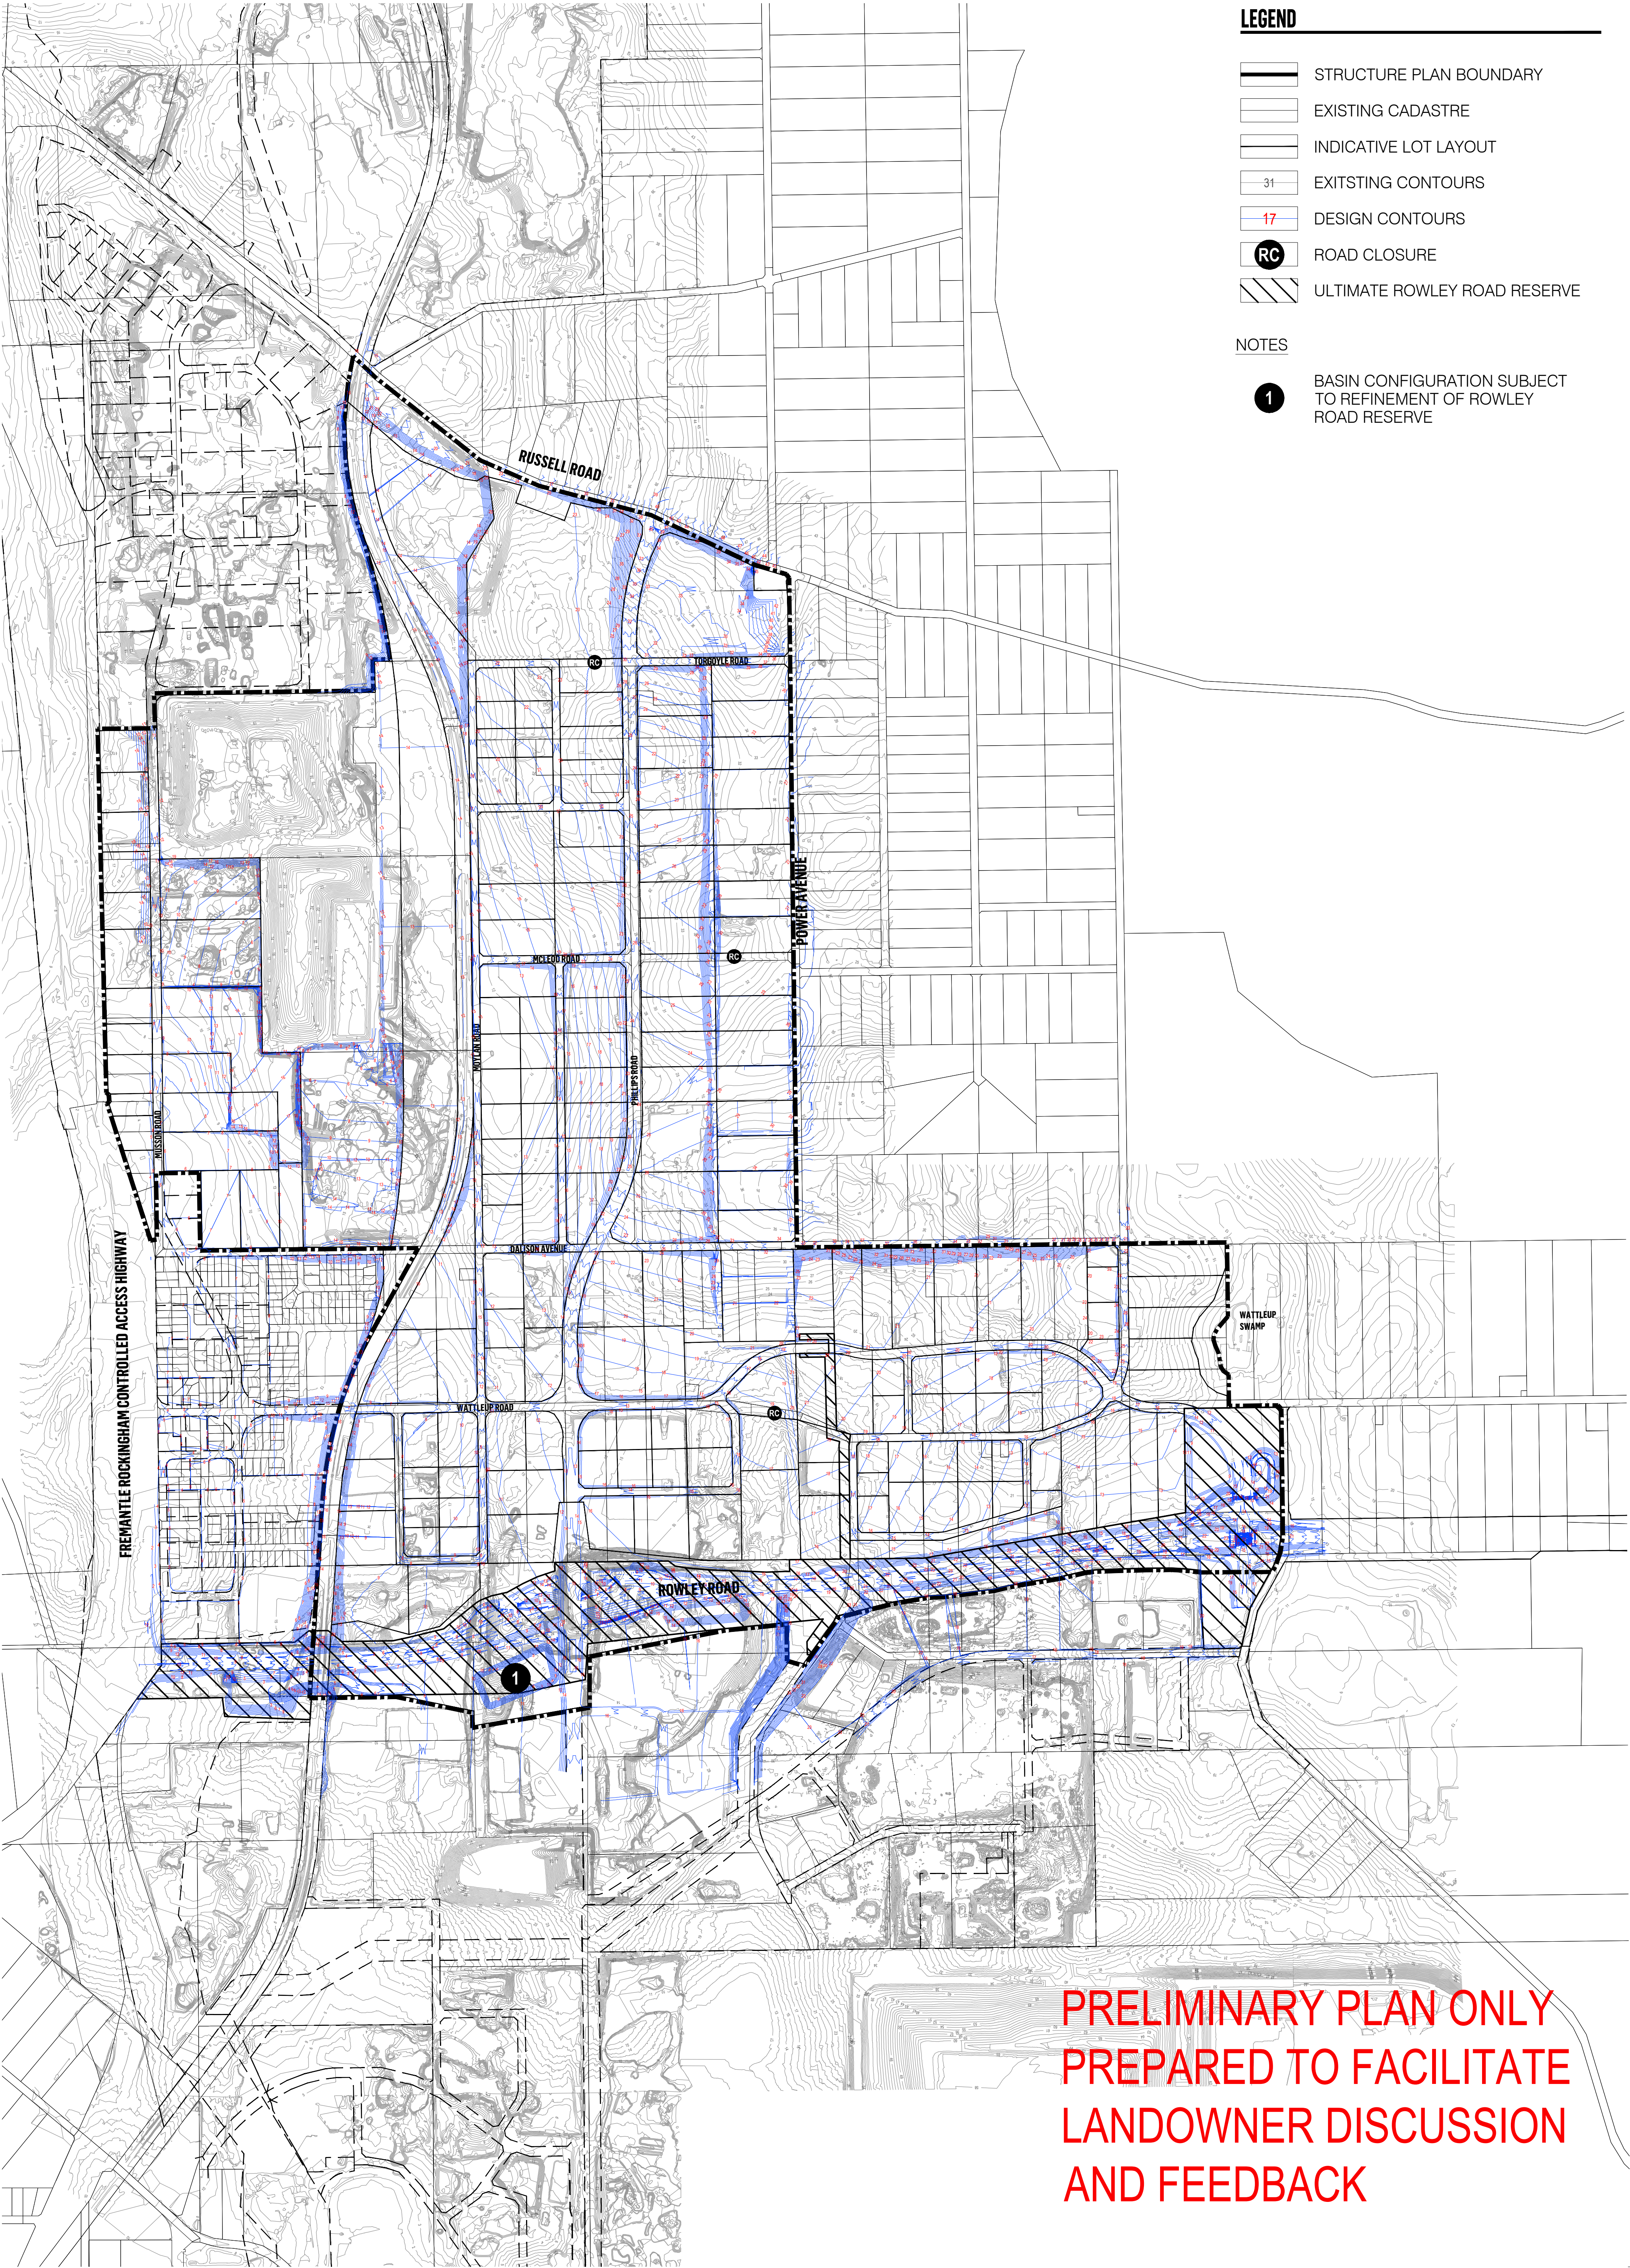

LEGEND

- STRUCTURE PLAN BOUNDARY
- EXISTING CADASTRE
- INDICATIVE LOT LAYOUT
- 31 EXITSTING CONTOURS
- 17 DESIGN CONTOURS
- RC ROAD CLOSURE
- ULTIMATE ROWLEY ROAD RESERVE

NOTES

- 1 BASIN CONFIGURATION SUBJECT TO REFINEMENT OF ROWLEY ROAD RESERVE

PRELIMINARY PLAN ONLY
PREPARED TO FACILITATE
LANDOWNER DISCUSSION
AND FEEDBACK